


ROUND LED'S - PORTLAND 15W LED FITTING (NPO15LED/WH/O) SINGLE LIGHT SWITCH PULL CORD LIGHT SWITCH LL DOUBLE SOCKET @300 CL FFL - USB PORTS (SEE DWG) HL DOUBLE SOCKET @1200 CL FFL HL DOUBLE SOCKET CW USB PORTS @1400 CL FFL	6" EXTRACTOR FAN cw HUMIDISTAT EMERGENCY LIGHTS FLOMASTA CHROME 400 x 700 HEATED TOWEL RAIL (5707D) DIMPLEX 40 SERIES 2KW CONVECTOR HEATER WITH TURBO FAN PLE200 CONSORT 2KW PANEL HEATER @ 300MM FROM FFL (PRODUCT CODE: 704845) HARD WIRED SMOKE DETECTORS	SINGLE PHASE CONSUMER UNIT (METAL CLAD) - ID RING MAIN SELECTRIC SSR1-100A IP65 EXTERNAL ISOLATOR SWITCH ISOLATOR AND INLET TO BE FITTED @ HIGH LEVEL IN RECESSED BOX 590mm (W) CANTEEN SINK (DOMETIC 936) cw MIXER TAP FITTED TO WORKTOP COAT HOOKS	STANDARD TOILET CW WHITE SOFT CLOSE SEAT VANITY UNIT cw SMALL WHB cw NON CONCUSSIVE TAPS, MIRROR ABOVE, CUPBOARD BELOW & SIDE SHELF RH OF SINK 10LTR UNDERSINK WATER HEATER	3' x 3' UPVC TILT & TURN DOUBLE GLAZED WINDOW cw SHUTTERS & ROLLER BLINDS 910 x 2065 BLANK EXTERNAL KIRKROFT DOOR CW MORTICE ESCAPE LOCK LADDER BRACKETS DECAL PLATE 860MM X 330MM GALVANISED DECAL PLATE	HIGH/LOW LEVEL VENTS ROOF VENTS CHAIN GUIDE BOTTOM LIFT
--	---	--	---	---	--

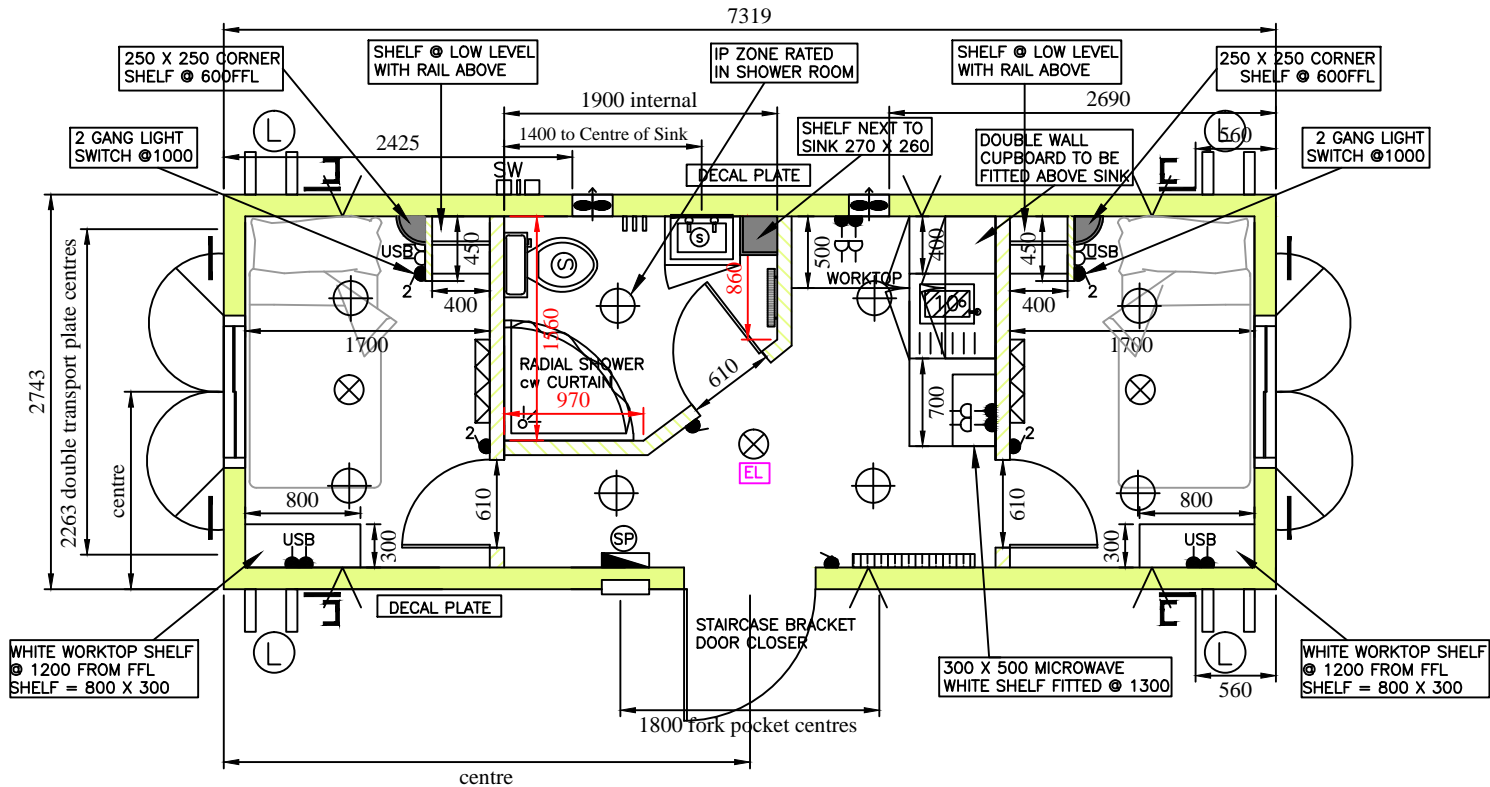

FOR DETAILS ON BOTTOM LIFT AND CHAIN GUIDES, SEE ADDITIONAL DRAWINGS

BOTTOM LIFT FITTED CLOSE TO CORNER POST - CHAIN GUIDES FITTED DIRECTLY ABOVE

25MM BASE PLATES
 2260MM PANEL HEIGHT
 76 X 38 R.S.C TOP RAIL
 100 X 50 R.S.C BOTTOM RAIL
 DECAL PLATES - 860 X 330
 FITTED 305MM DOWN FROM UNDERSIDE OF TOP RAIL

ELECTRICAL INSTRUCTION
 ALL SOCKETS TO BE IN RING MAIN CIRCUIT
 FIT DRY LINING BOXES

Fittings	Yes	No	General Specifications:		Amendments/Additions to Specifications:	
Fork pockets:	X		Wall boards:	ECO 6 WHITE YORKSTONE	FORK POCKETS @ 1800 CENTRES	BEDS BY OTHERS - INDICATIVE ONLY
Wiring System:			Flooring:	POLYSAFE - GREY	EXTERNAL COLOUR - BS 12 B 17 (GREEN)	WELDED COVING IN SHOWER ROOM ONLY
			Cabin Profile:	FLAT	ALL TRIMS TO BE WHITE	HYGIENE BOARD IN SHOWER ROOM ONLY
Checked and Signed			Insulation:	50mm SLAB INSULATION	TRANSPORT PLATES FITTED BOTH ENDS	8.5KW SHOWER CW QUADRANT TRAY
Customer:			Kitchen:	STANDARD WHITE	STEEL UNDERDRAWN & INSULATED	
Sales:			Drawing No:	STACK - 10914		
Production:			Job No:			

Issue	Date	Amendments	Drawn
9	19.11.19	Shower Spec Added	RB.WS
8	29.07.19	Internal Height Removed	RB.SG
7	24.07.19	Spec Updated	RB.IA.WS
6	09.07.19	Isolator/shelf height revised	NP.IA
5	24.06.19	Towel Rail Size Amended	RB.IA
4	19.06.19	Bathroom Sizes Added	RB.SG
3	22.05.19	Isolator Spec Updated	RB.IA
2	02.05.19	Spec Updated	RB.IA.WS
1	02.11.18	FIRST ISSUE	RB

7319mm x 2743mm 2 BED SLEEPER UNIT

